


Option 1

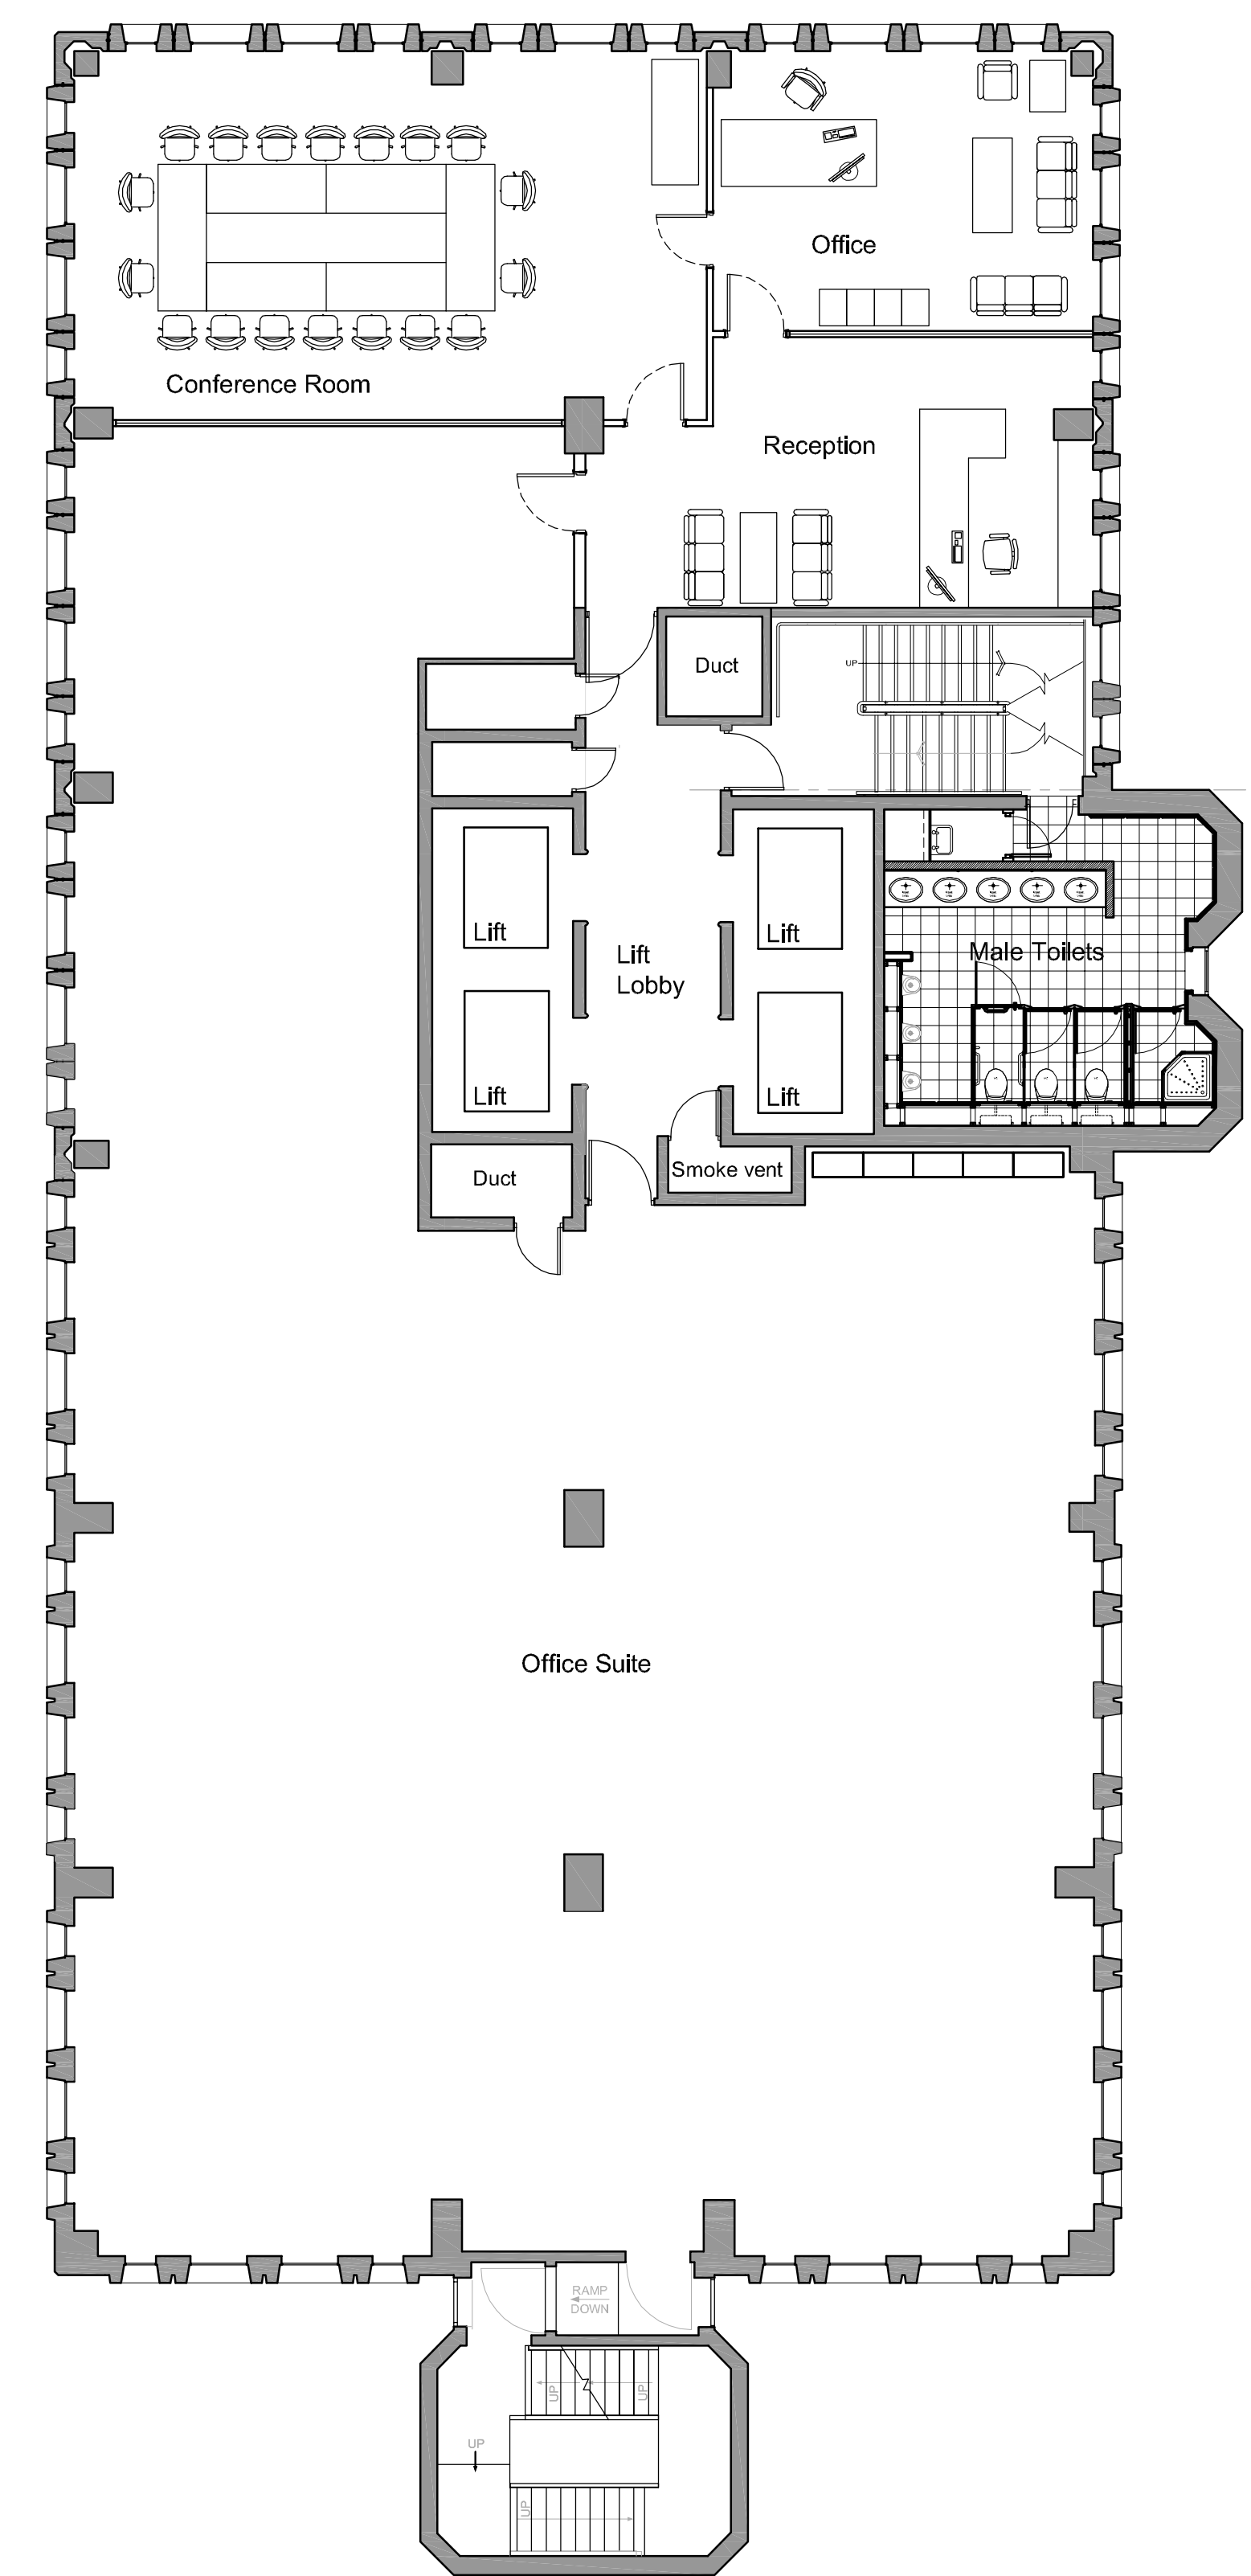

Option 2

# SECOND FLOOR East Wing

REV	AMENDMENTS	DRWN	DATE	AUTH
-----	------------	------	------	------

PROJECT  
ALTERATIONS AND EXTENSIONS  
54 HAGLEY ROAD, EDGBASTON  
BIRMINGHAM B16 8PE

CLIENT  
KESTREL PROPERTIES LTD  
40 BROADWAY, LONDON SW1H 0BU

TITLE  
TYPICAL UPPER FLOOR

NO	Scale	DATE	REV NO	REVISION
001	1:100@AO			

--	--	--	--	--