


Option 1

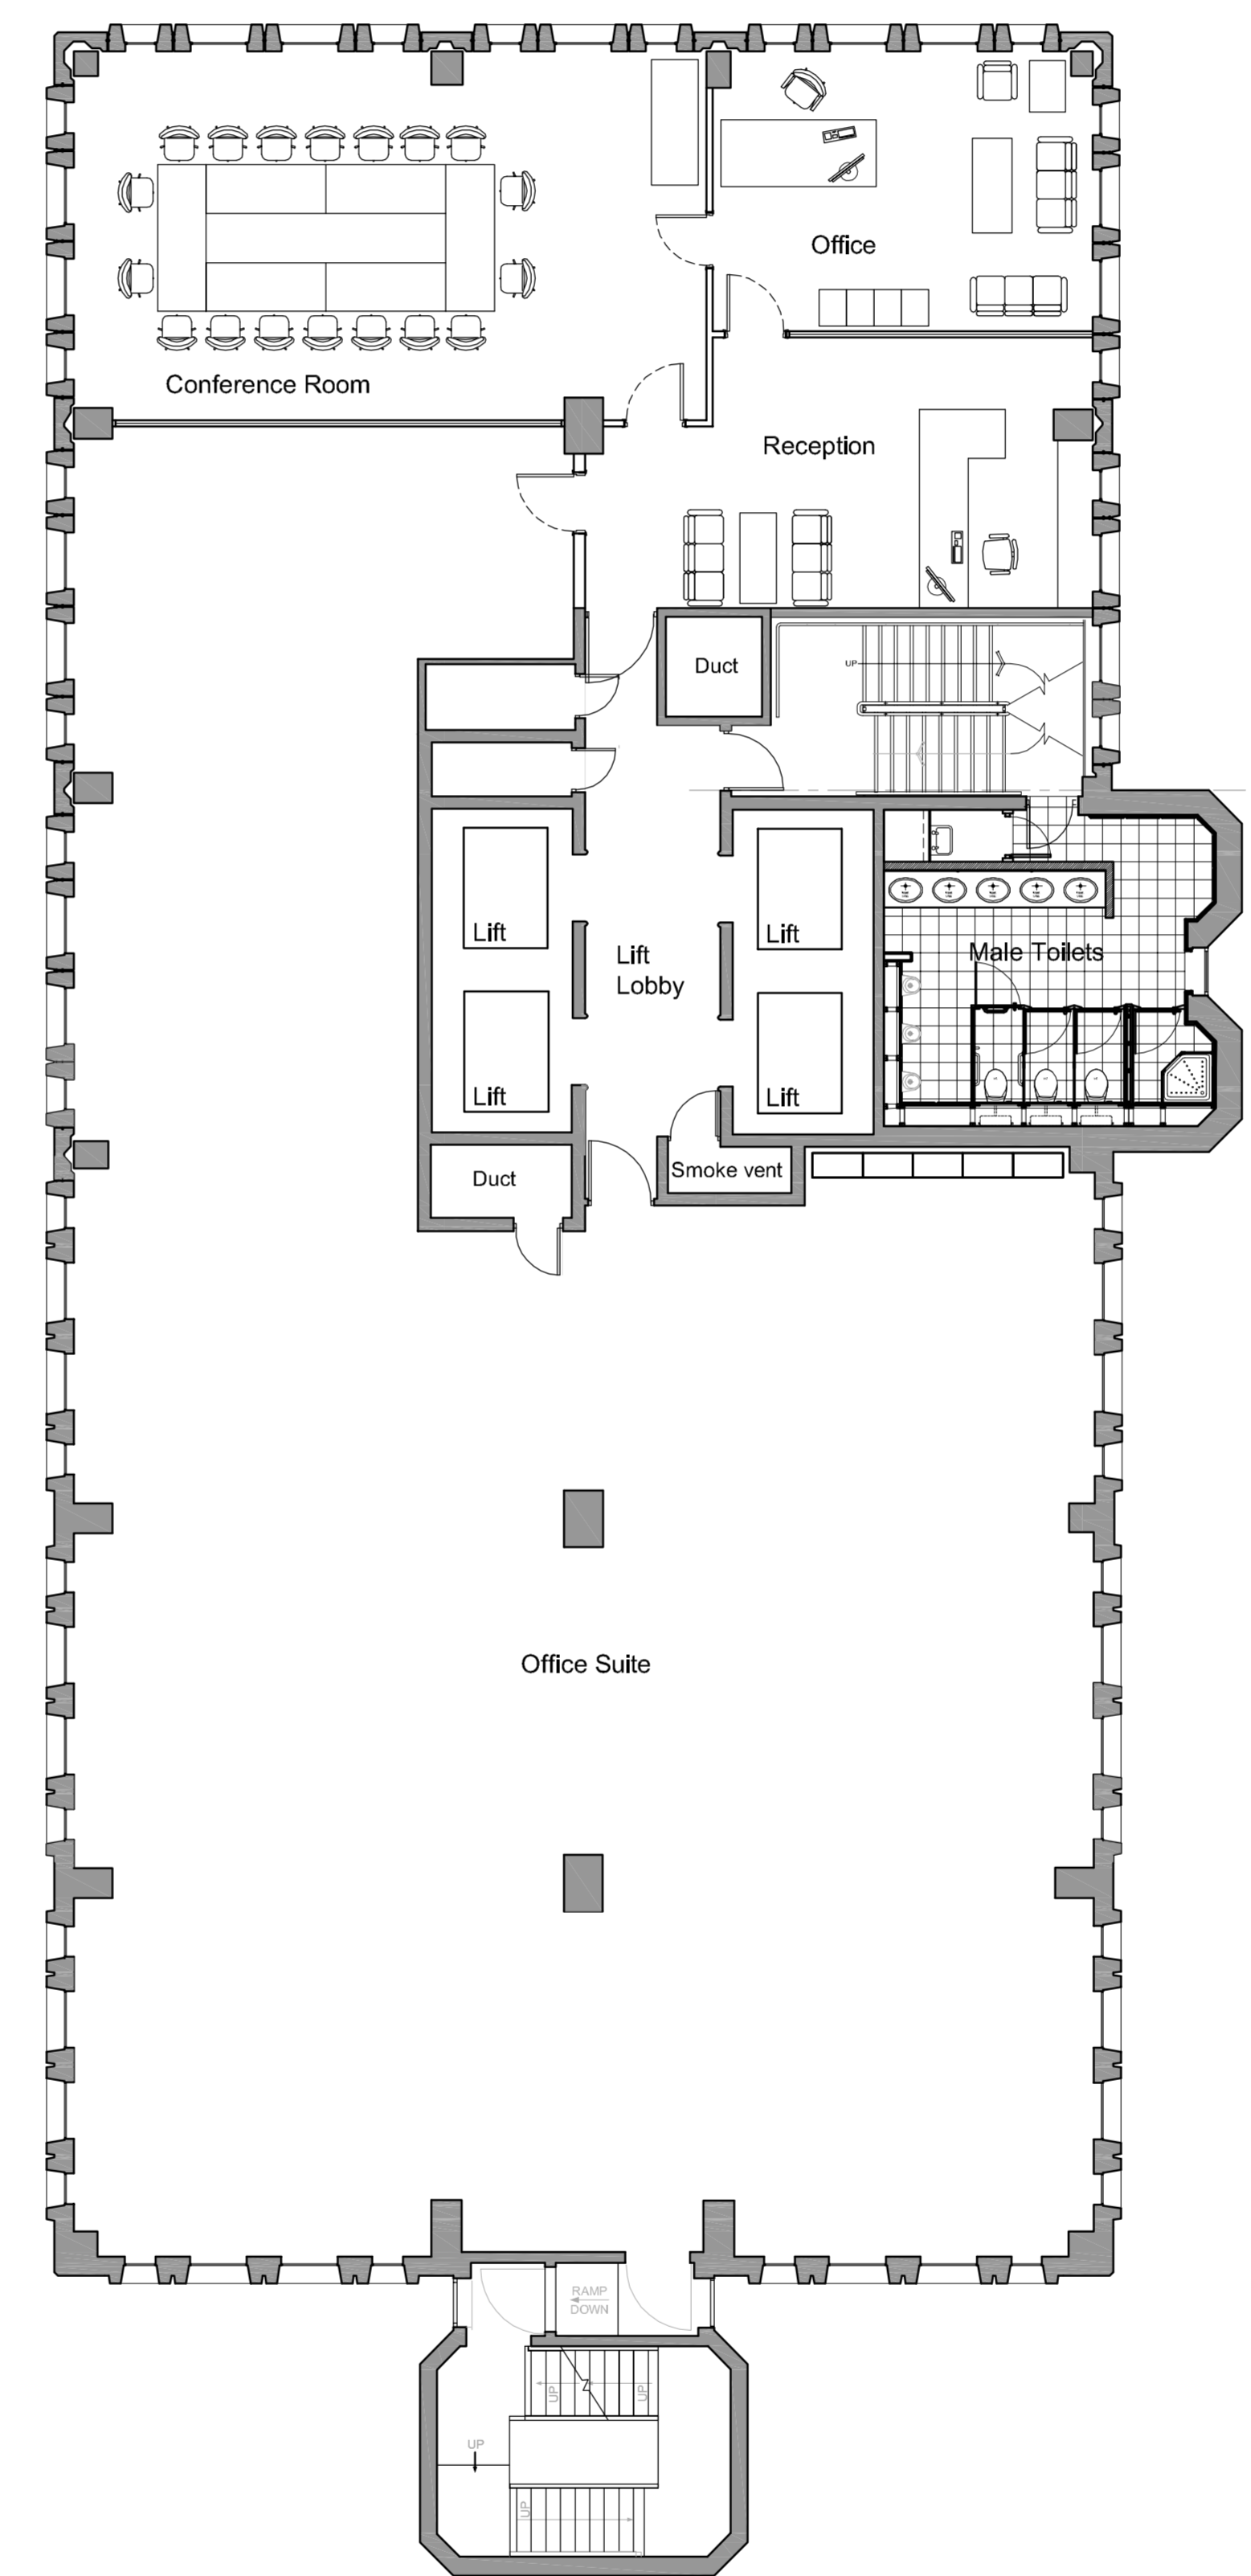

Option 2

SECOND FLOOR East Wing

REV AMENDMENTS DRAWN DATE AURT

PROJECT
ALTERATIONS AND EXTENSIONS
54 HAGLEY ROAD, EDGBASTON
BIRMINGHAM B16 8PE

CLIENT
KESTREL PROPERTIES LTD
40 BROADWAY, LONDON SW1H 0BU

TITLE
TYPICAL UPPER FLOOR

Scale	1:100@AO	FIG NO	Revision
Date	Type		

--	--	--	--