


Option 1

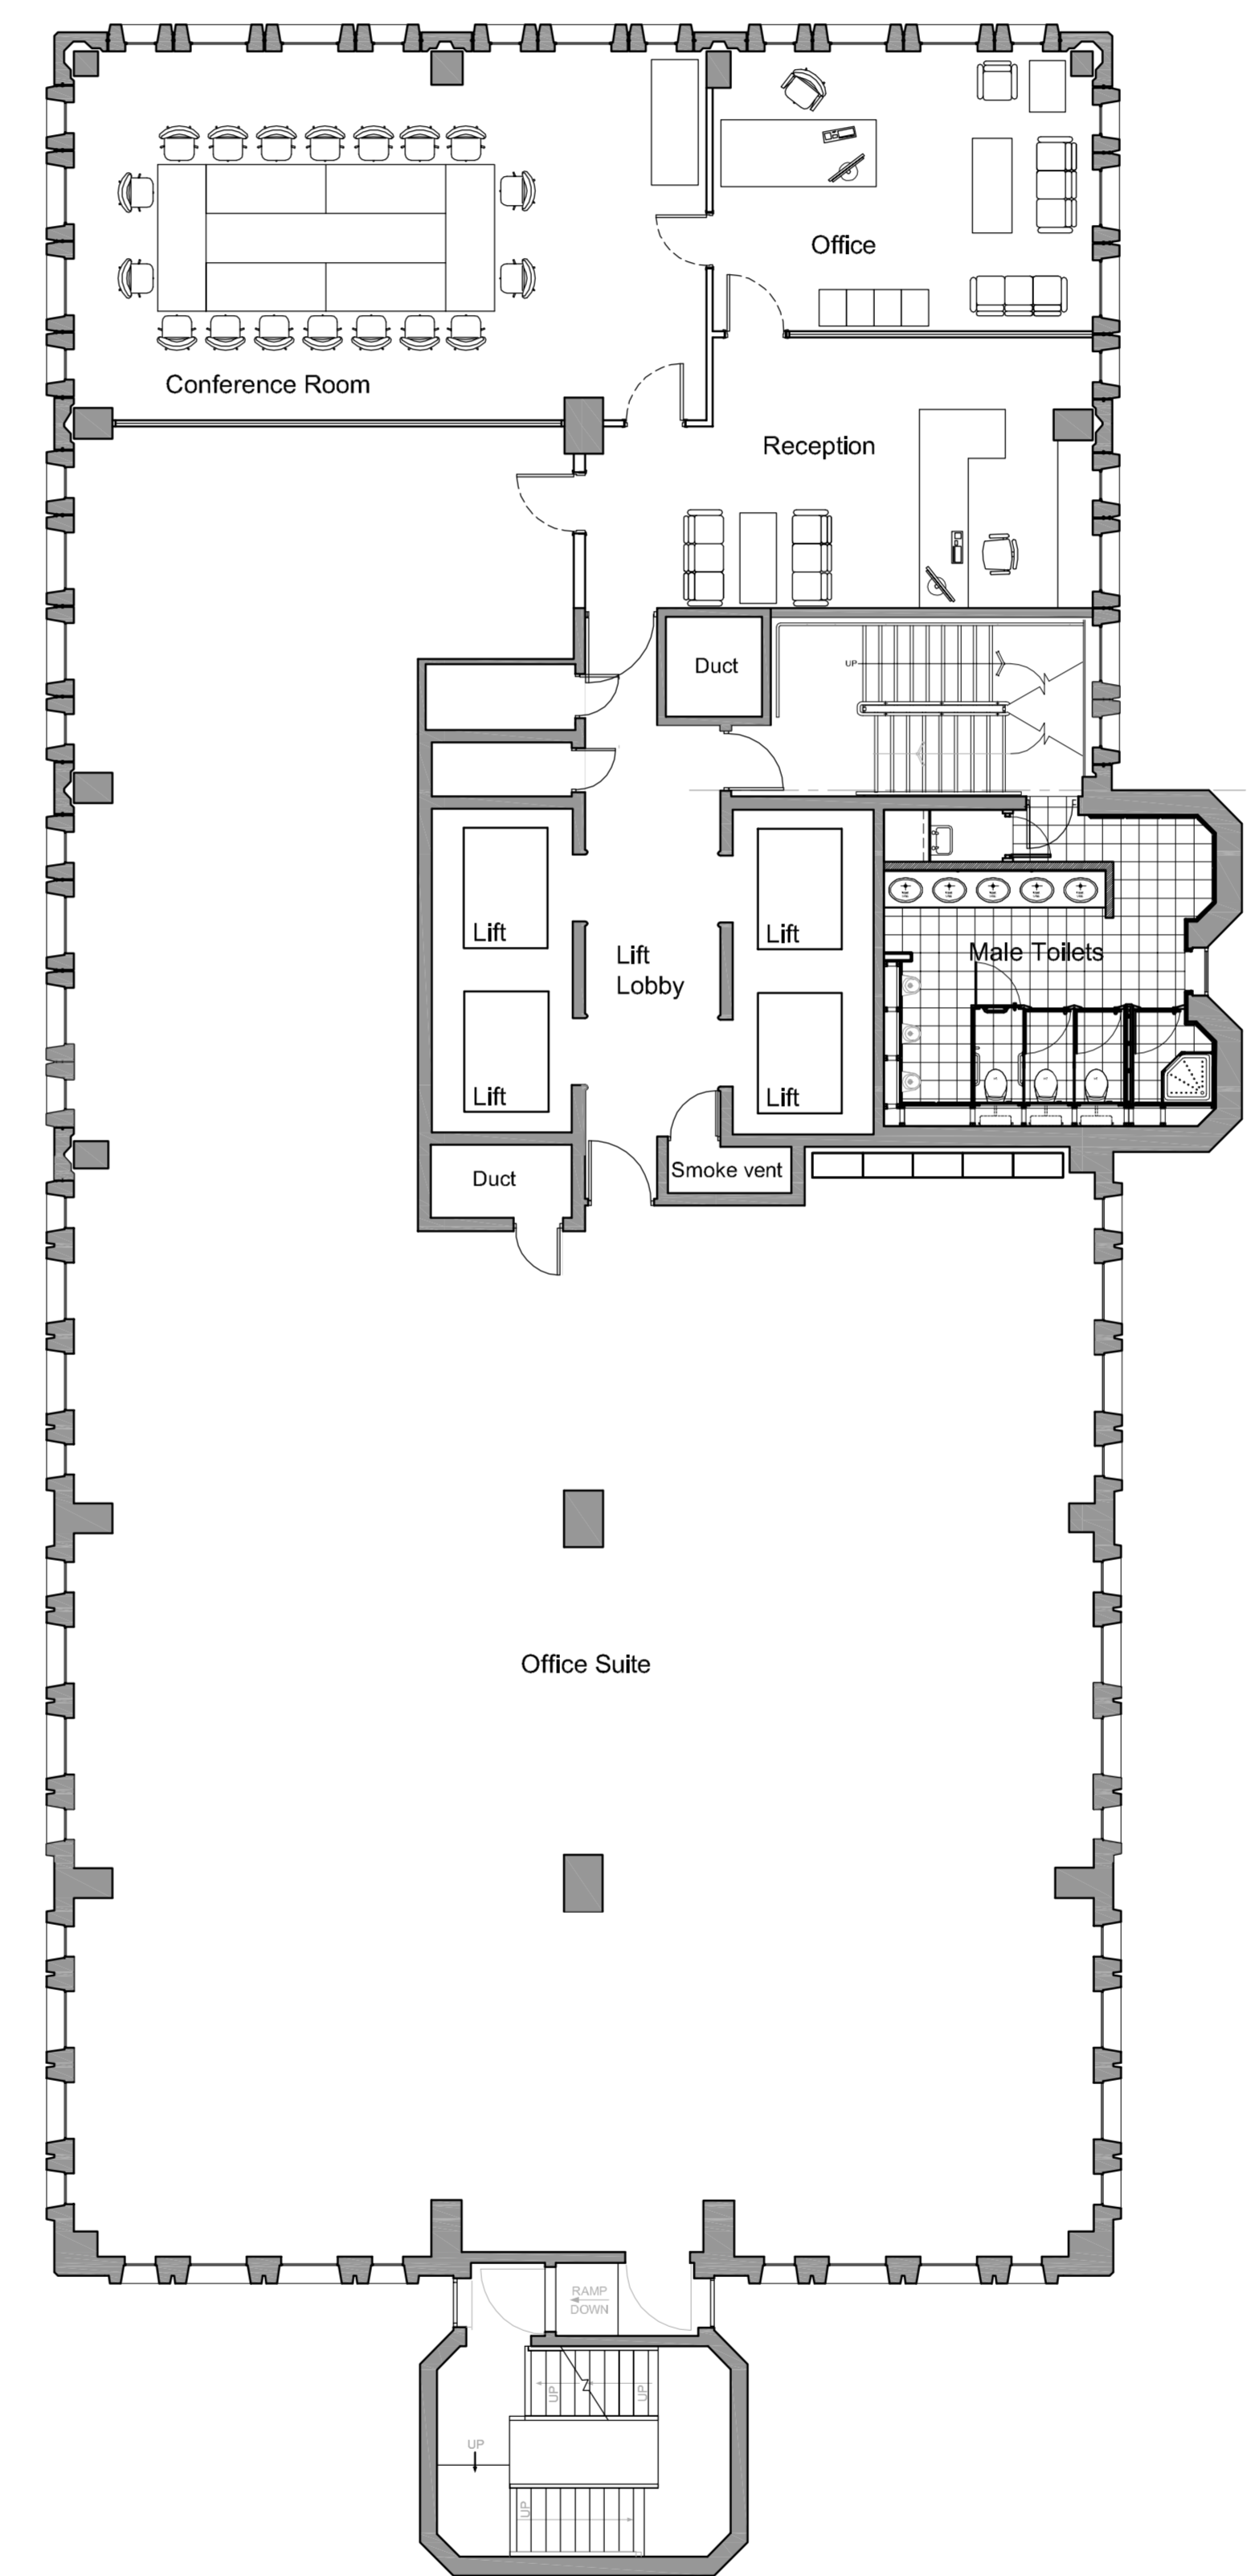

Option 2

SECOND FLOOR East Wing

REV	AMENDMENTS	DRWN	DATE	AUTH
-----	------------	------	------	------

PROJECT
ALTERATIONS AND EXTENSIONS
54 HAGLEY ROAD, EDGBASTON
BIRMINGHAM B16 8PE

CLIENT
KESTREL PROPERTIES LTD
40 BROADWAY, LONDON SW1H 0BU

TITLE
TYPICAL UPPER FLOOR

NO	Scale	DATE	REV NO	REVISION
001	1:100@AO			

--	--	--	--	--