


Option 1

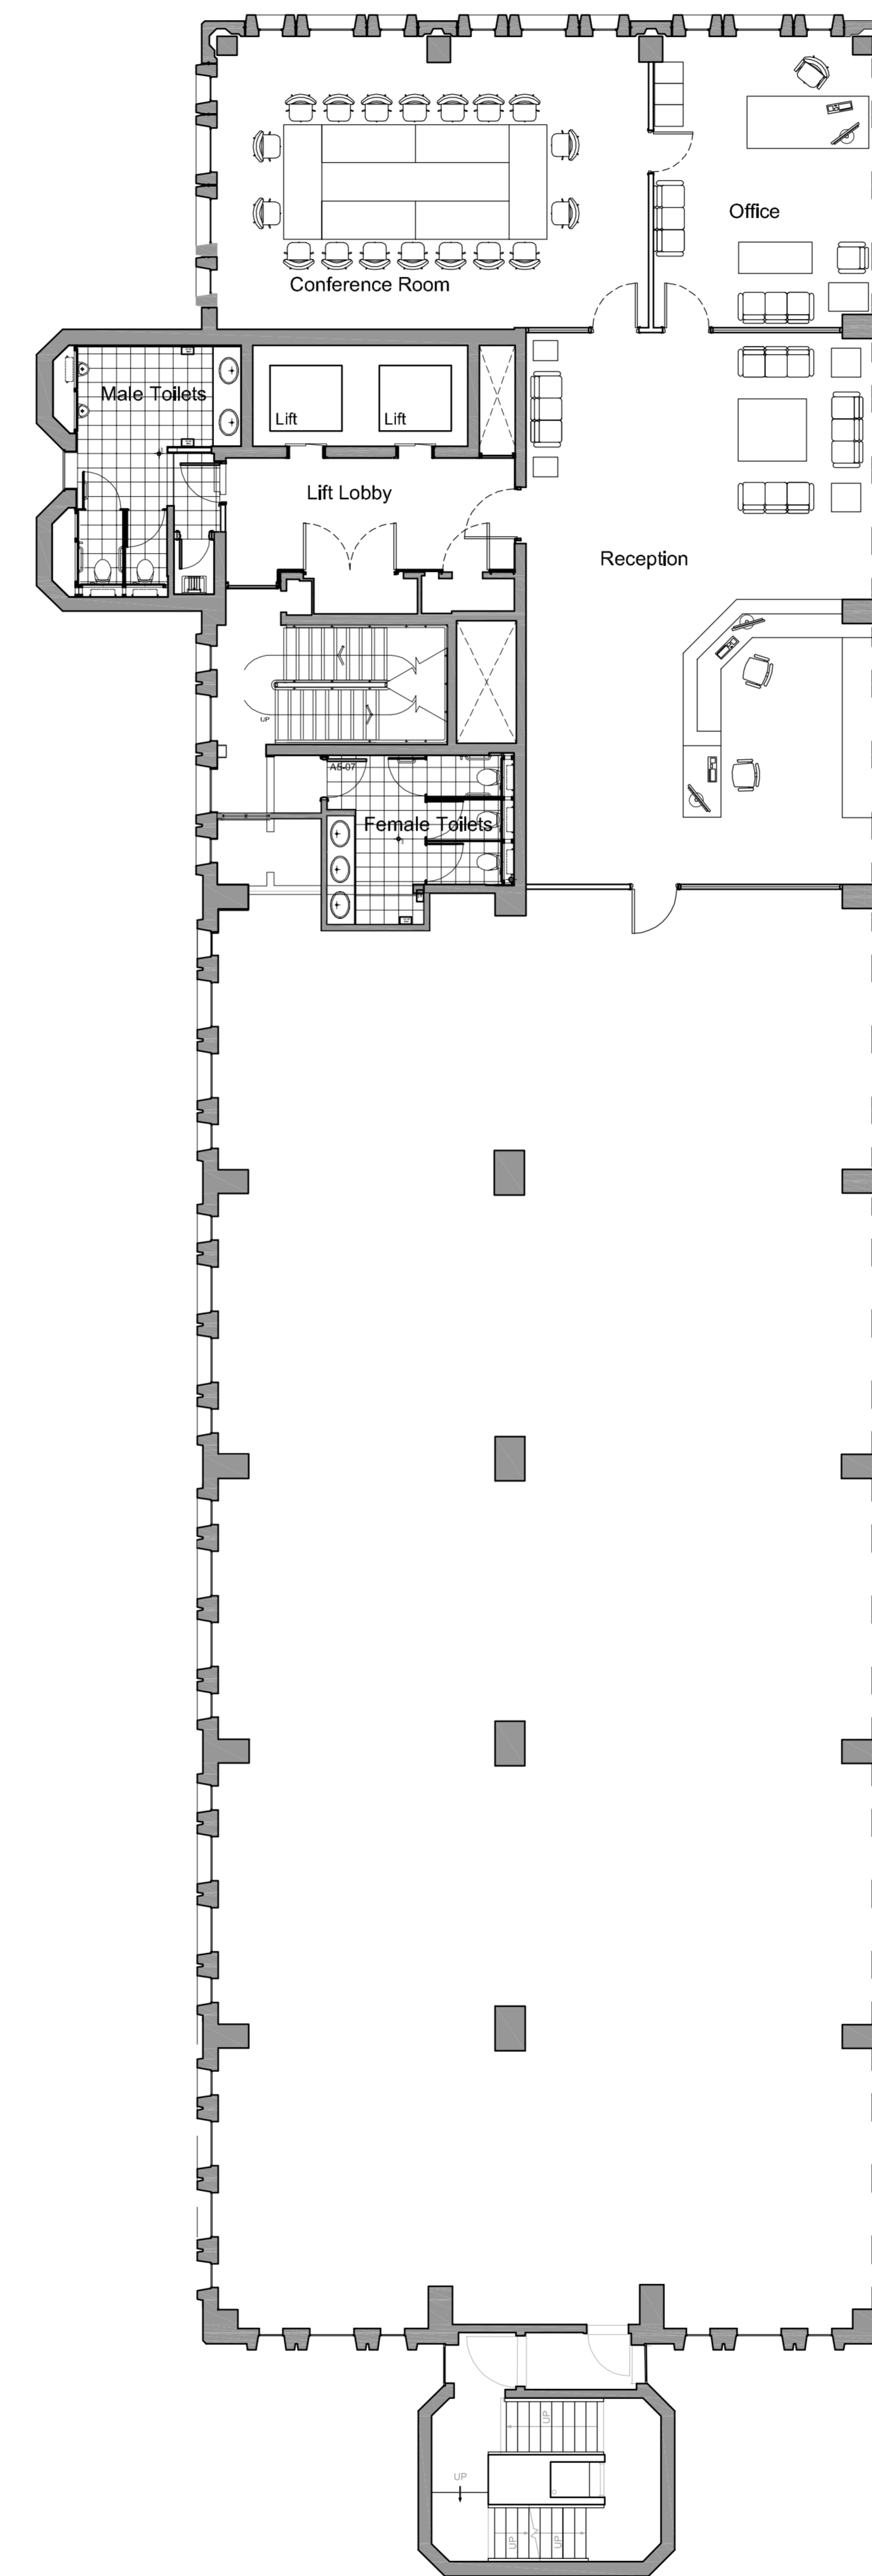

Option 2

SEVENTH FLOOR West Wing

KEY	REVISIONS	DATE	BY
PROJECT			
ALTERATIONS AND EXTENSIONS 54 HAGLEY ROAD, EDGBASTON BIRMINGHAM B16 8PE			
CLIENT			
KESTREL PROPERTIES LTD 40 BROADWAY, LONDON SW1H 0BU			
TITLE			
TYPICAL UPPER FLOOR			
Job	Scale	Draw No	Revision
001	1:100@AO		
Date	Type	ACAD	